



FRONT ELEVATION

1:100

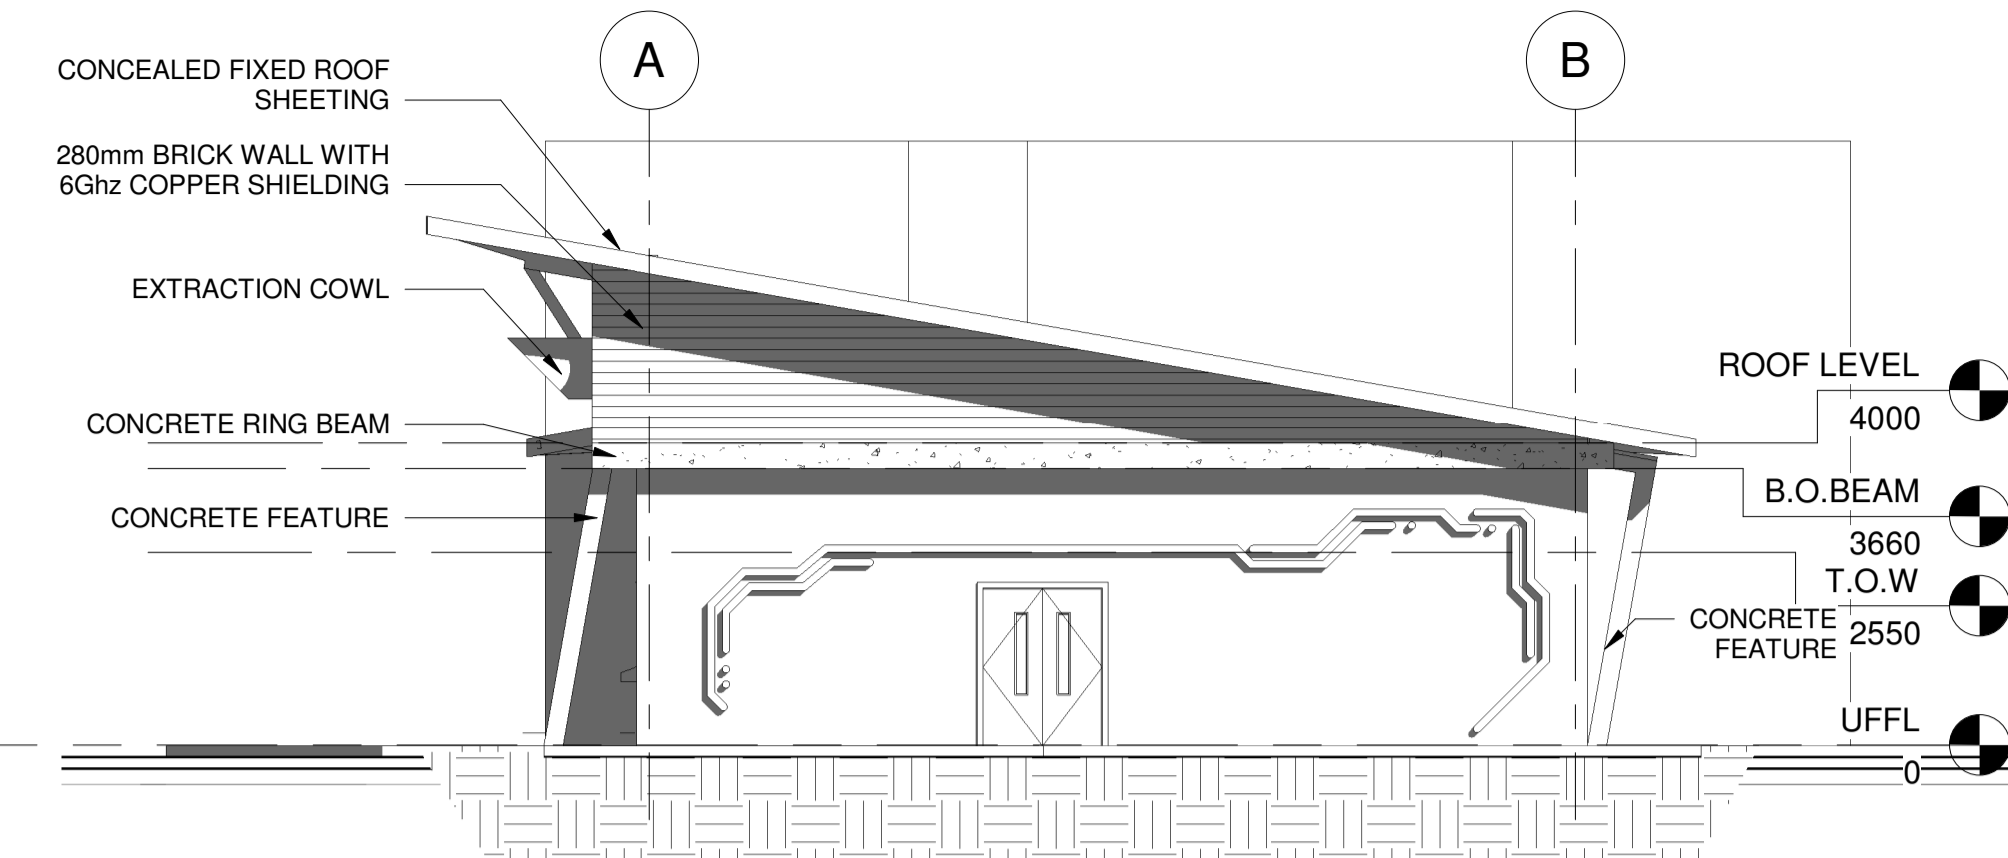

SIDE ELEVATION

1:100

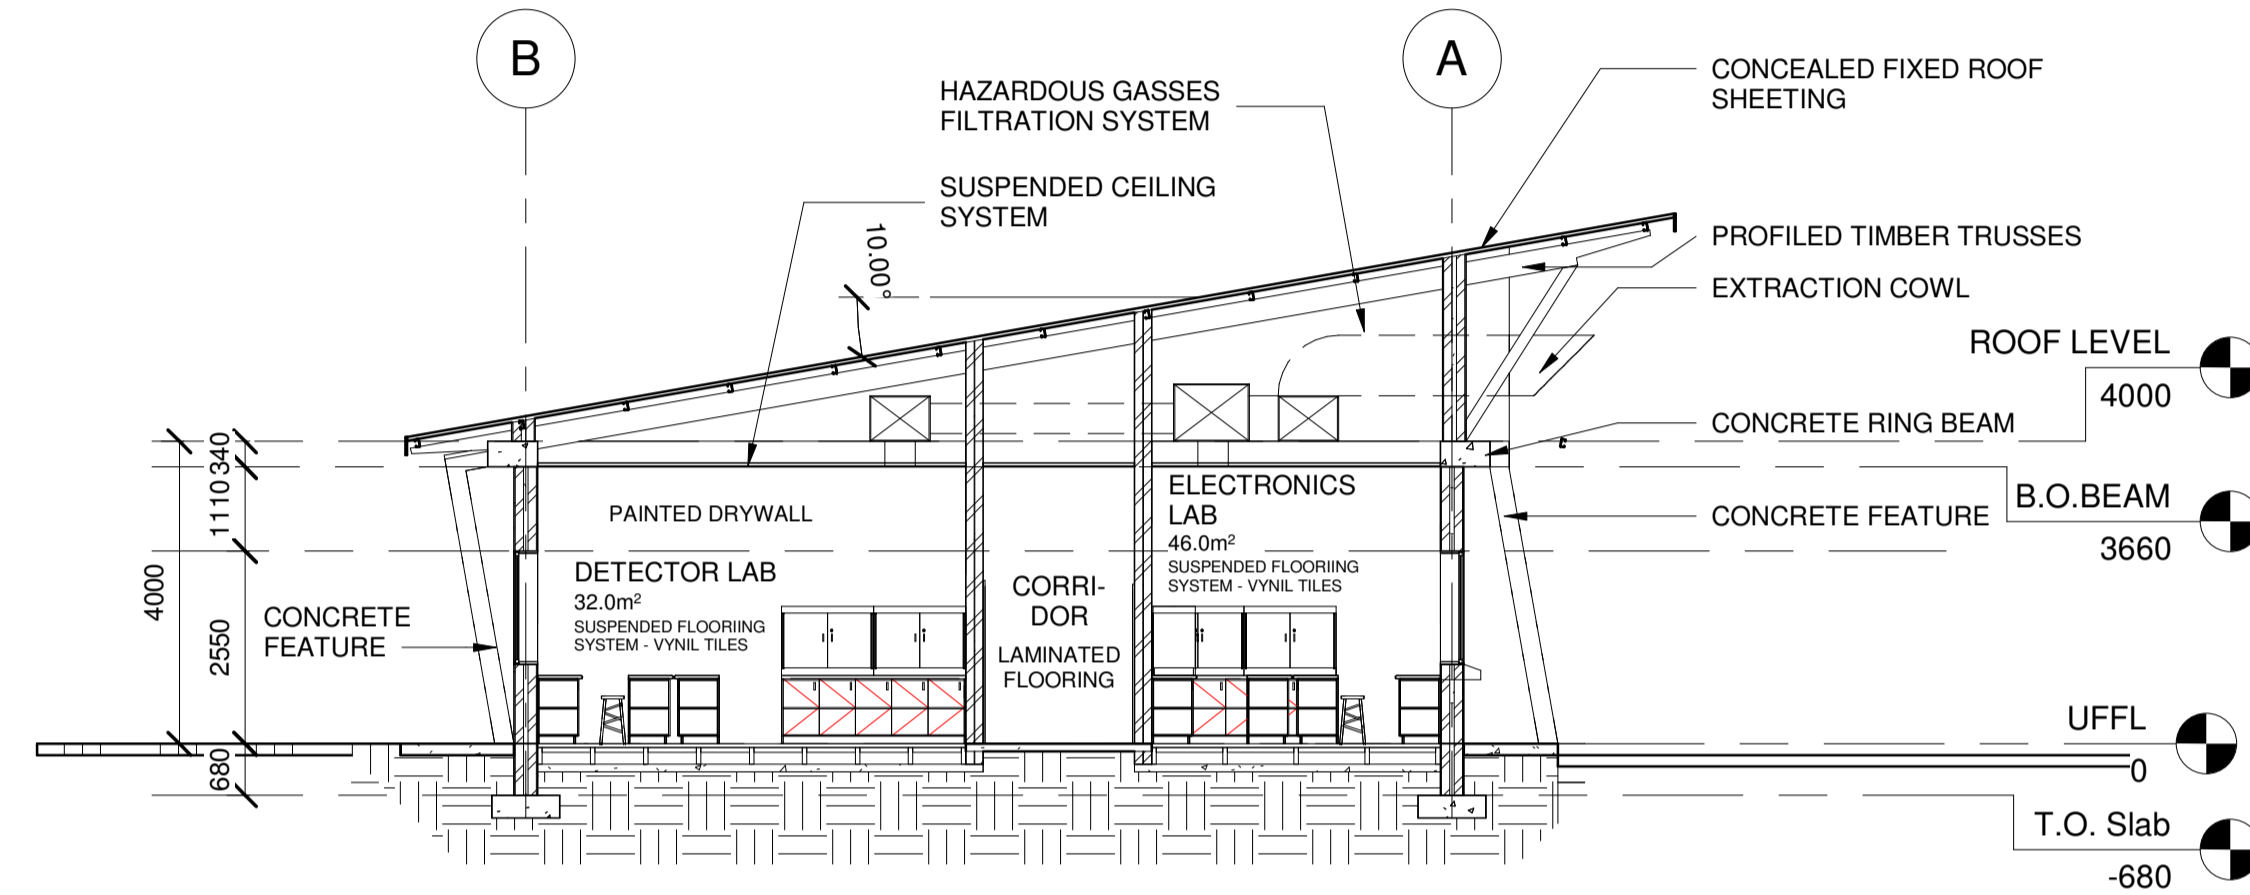


SECTION A-A

1:100



3D VIEW 1

N.T.S

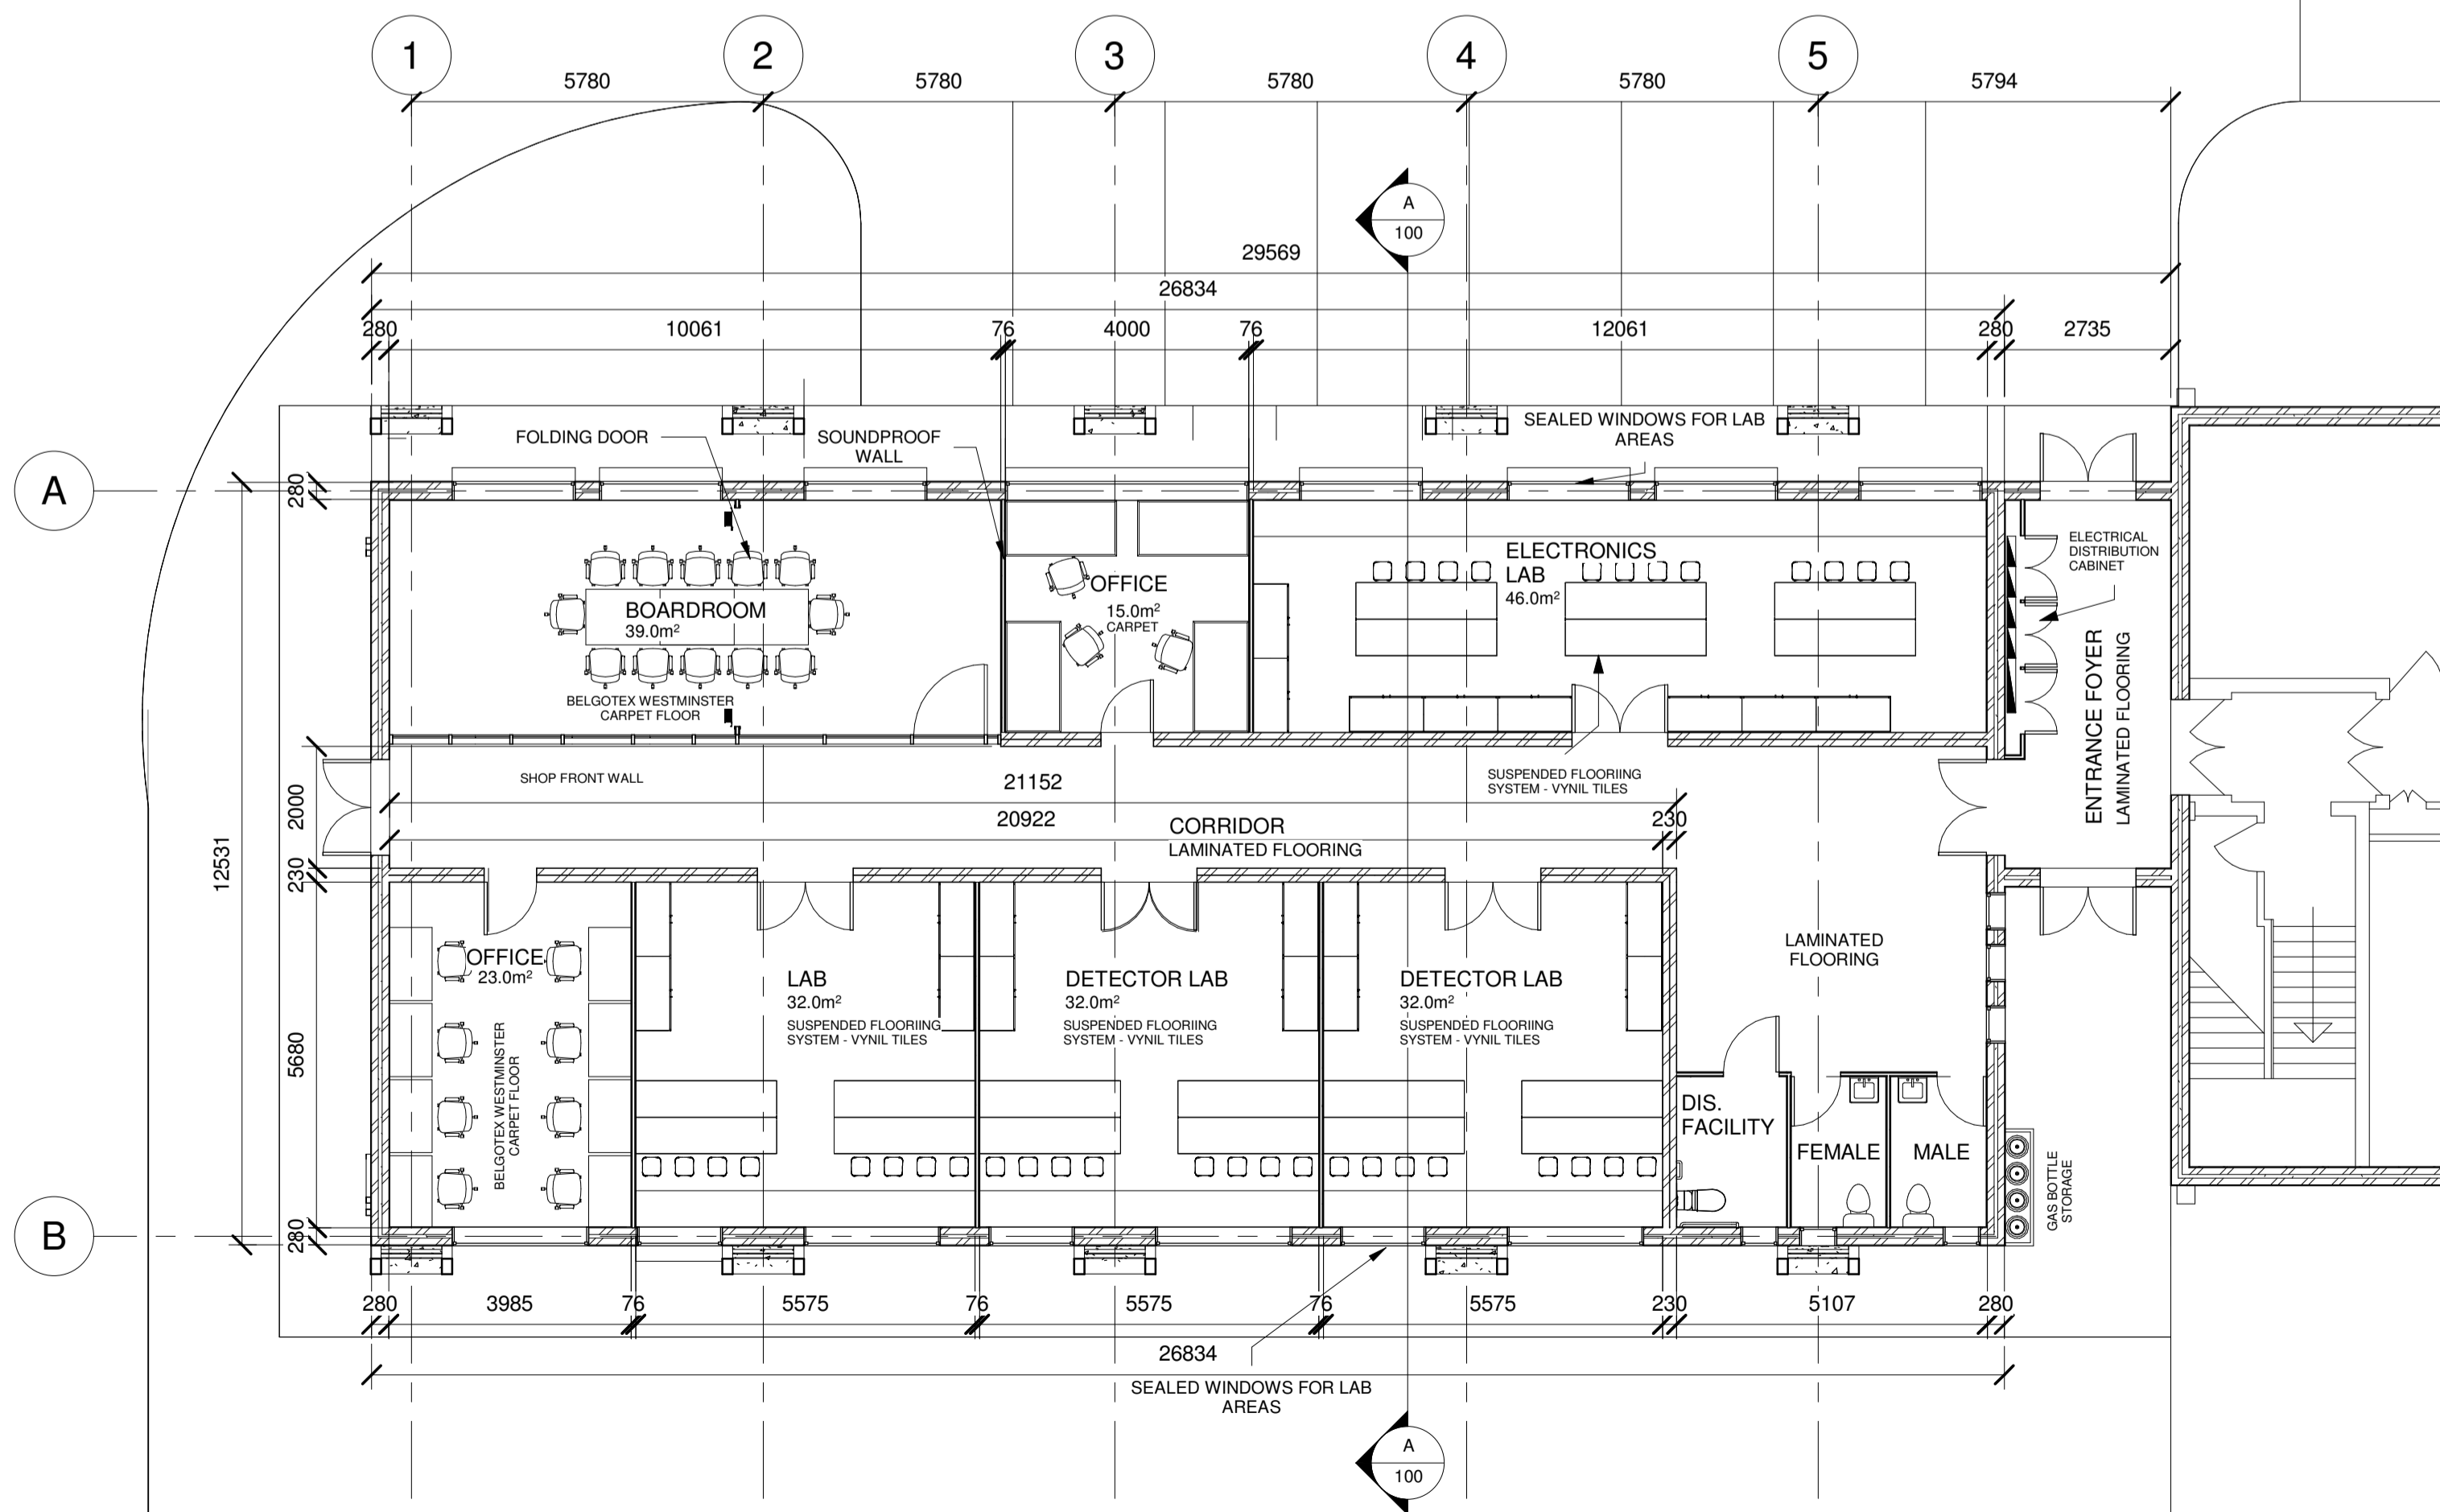

GROUND FLOOR PLAN

1:100



3D VIEW 2

N.T.S

LEGEND

FOR INFORMATION ONLY

PRELIMINARY DESIGN

Rev	Date	Description of changes	By
A	2019-11-11	ISSUED FOR REVIEW	MK
B	2020-01-10	CHANGES MADE AS PER REQUIREMENTS	MK

REVISIONS

Client

Consultant

P O BOX 35703 MENLOPARK
TEL: (012) 368 1850

APPROVED

THE MASTER HELD AT DELTA BUILT ENVIRONMENT CONSULTANTS BEARS THE ORIGINAL SIGNATURE OF APPROVAL

MK 2020-01-10

SIGNATURE: NAME: DATE:

Project

NRF / THEMBA LABS

Project Description

NEW LABORATORY AND OFFICES

Drawing Title

GROUND FLOOR PLAN, SECTION, ELEVATIONS AND 3D VIEWS

Drawing Units MILLIMETERS

Date	Issue Date	Scale	1 : 100	Designed By	TJVR
Checked By	A.G / GVDW	Drawn By	TJVR	Approved By	MK
Drawing No	P19122-PD-03-ARC-100			Rev	B