




2129 Chestnut Street  
 Philadelphia, PA 19103  
 215.279.9999 Tel  
 215.279.9445 Fax

This drawing remains the property of CFI. Unauthorized duplication or distribution is strictly prohibited.

PENN STATE UNIVERSITY  
 JAMES BUILDING  
 UNIVERSITY PARK, PA 16802

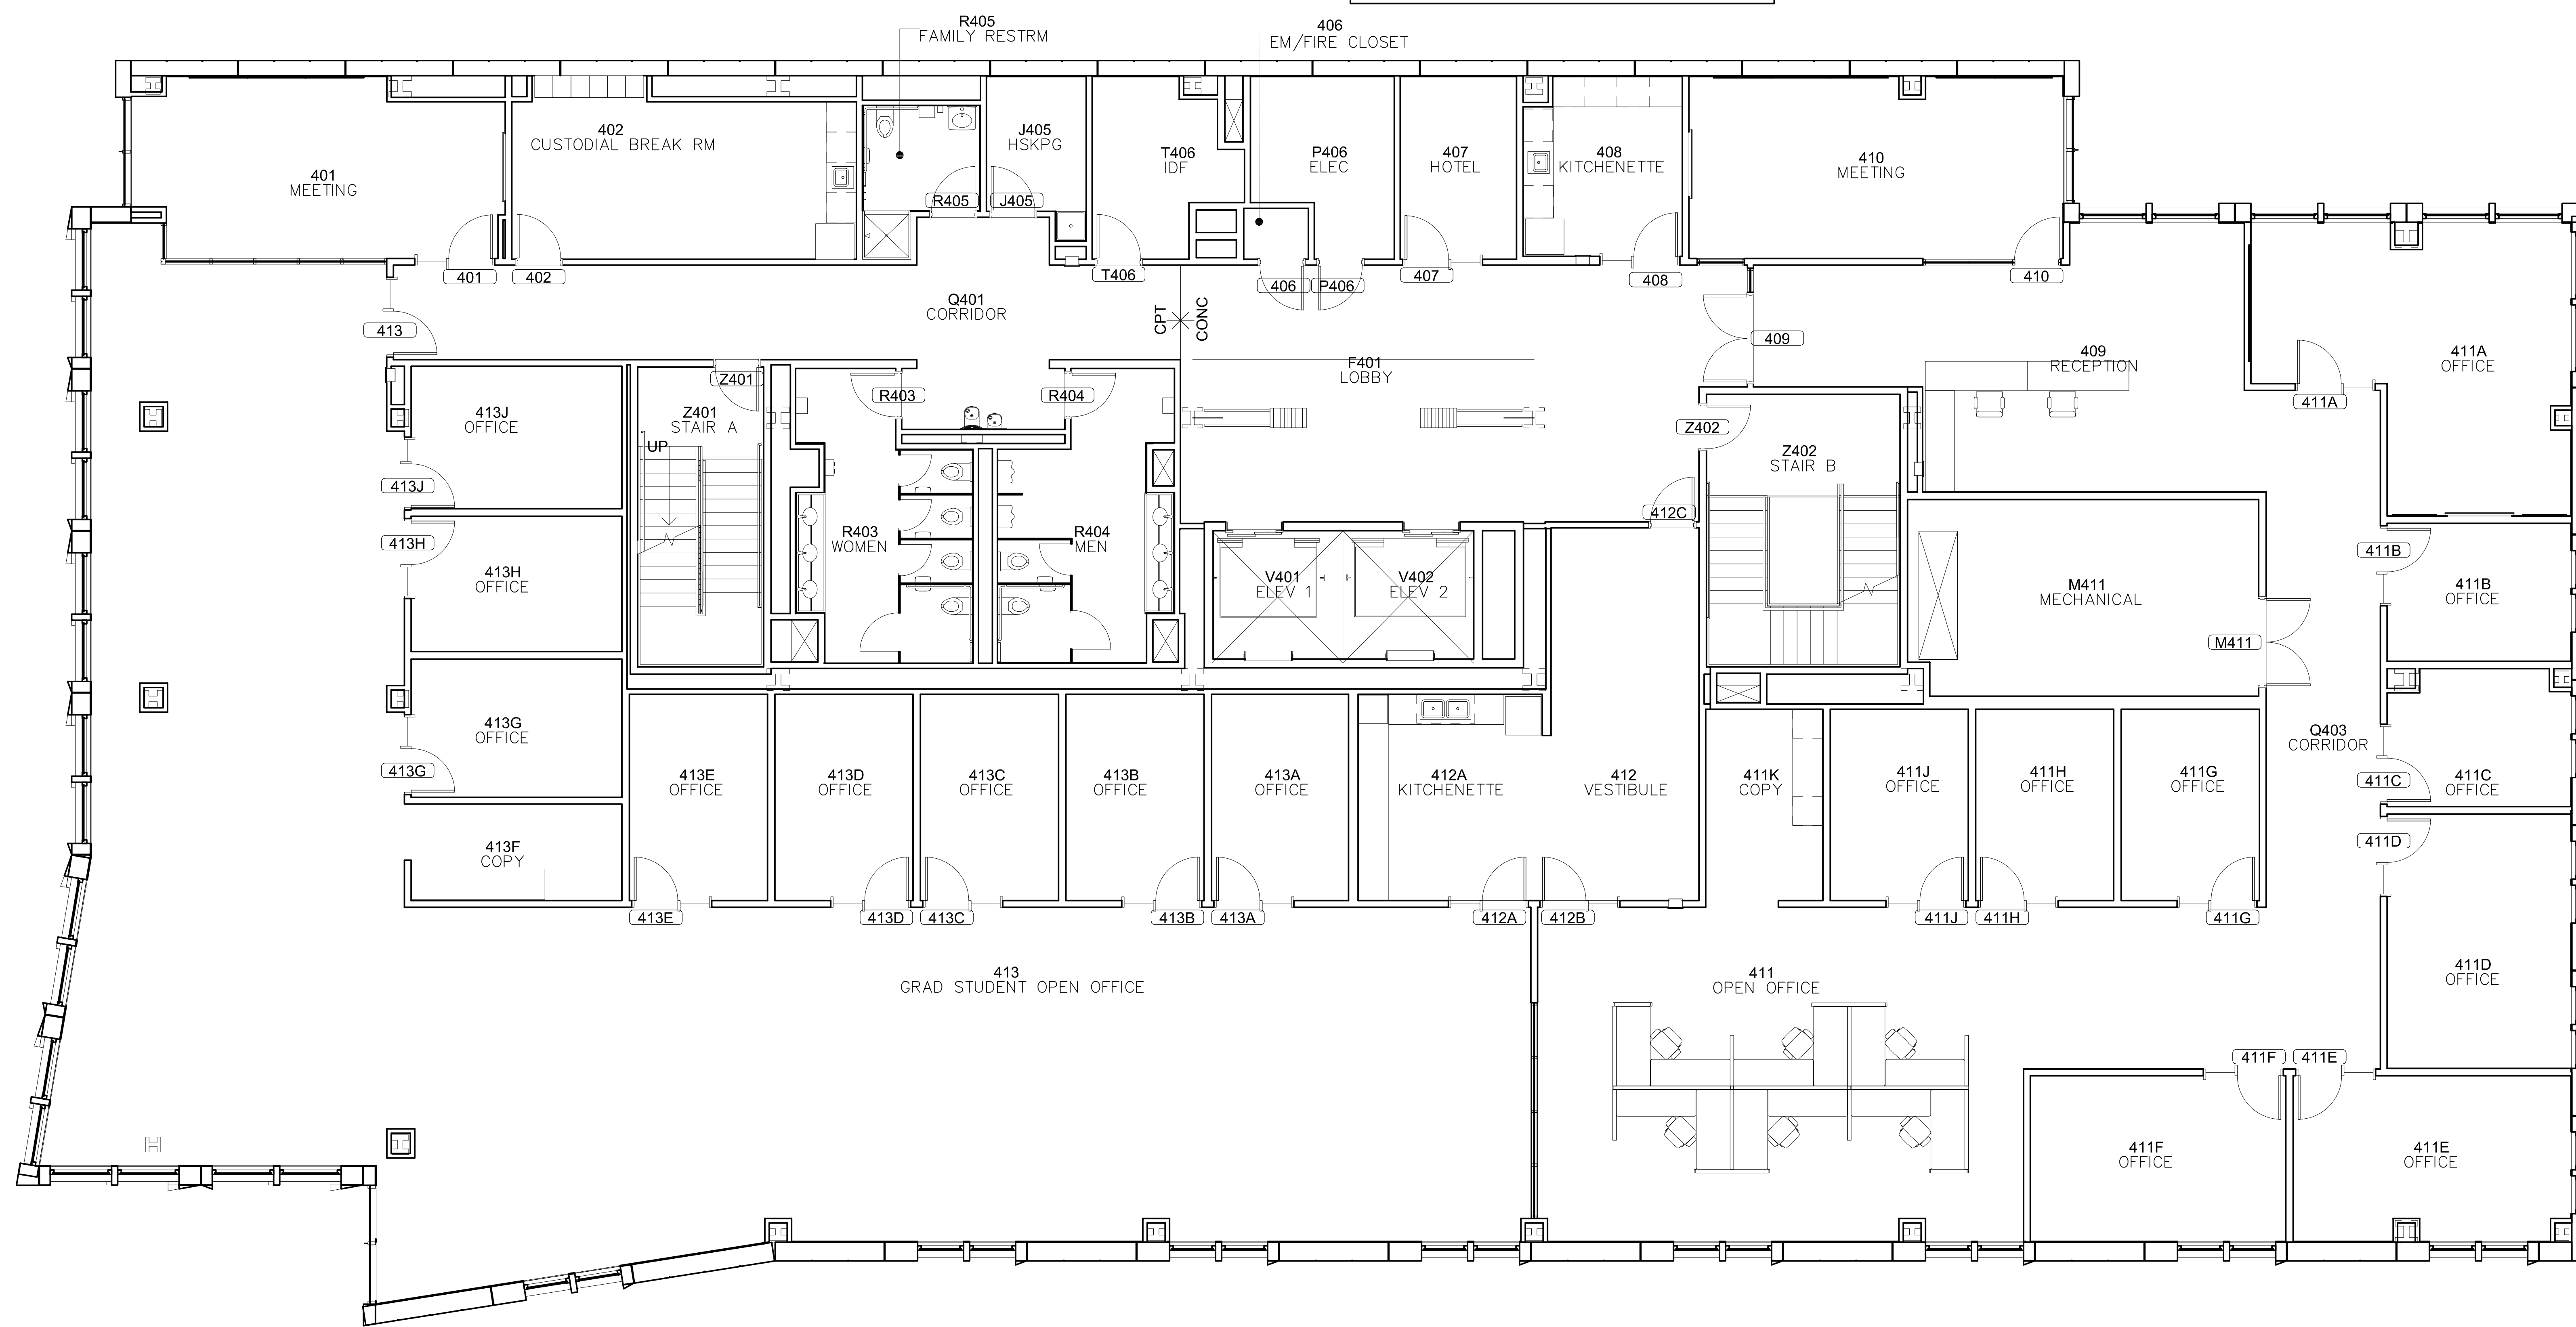

Sheet Title:  
 LEVEL 4

Designer:- KC

Date: 3/25/2020

Scale: 1/16" = 1'0"

Sheet -#5 OF 7

Approval:

Revisions:
